




**HEADER CURB**  
ITEM 500 ON SAND OR GRAVEL  
SCALE : 1"=1'

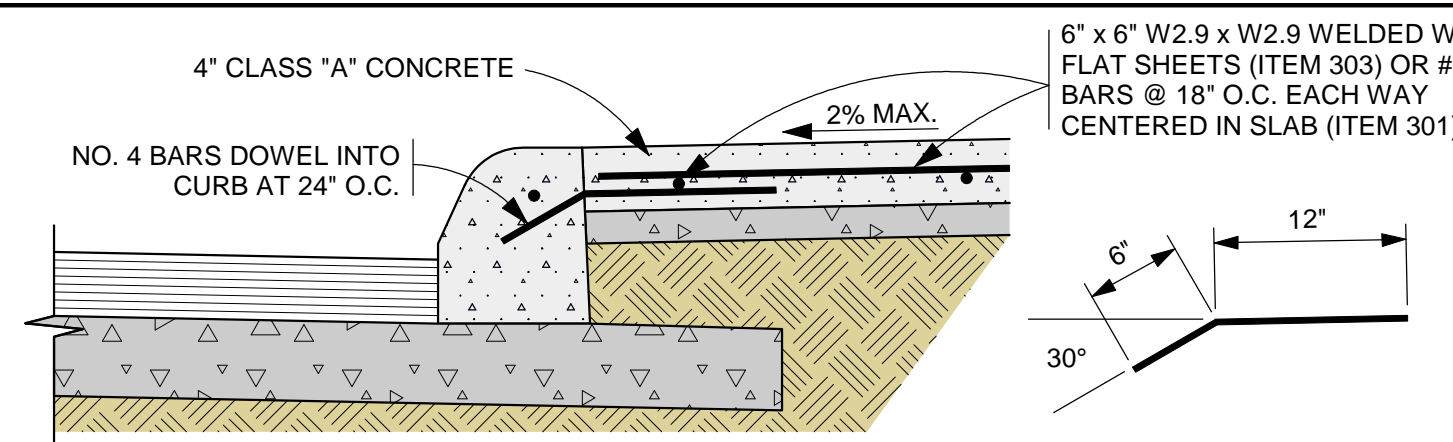


**CONCRETE SIDEWALK ABUTTING CURB SECTION**

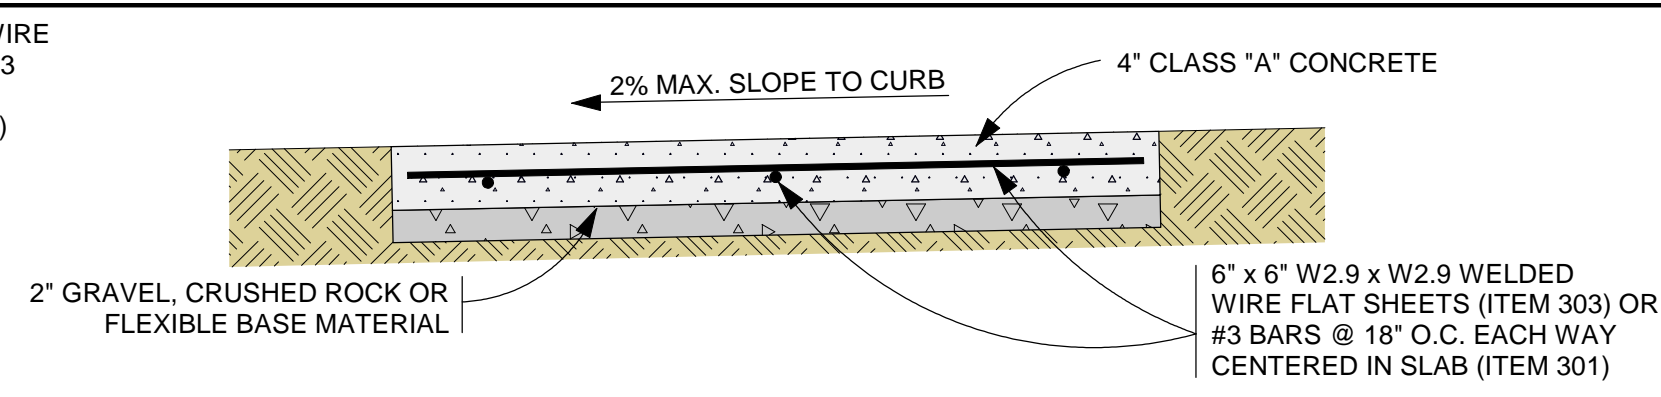


**CONCRETE SIDEWALK SECTION**

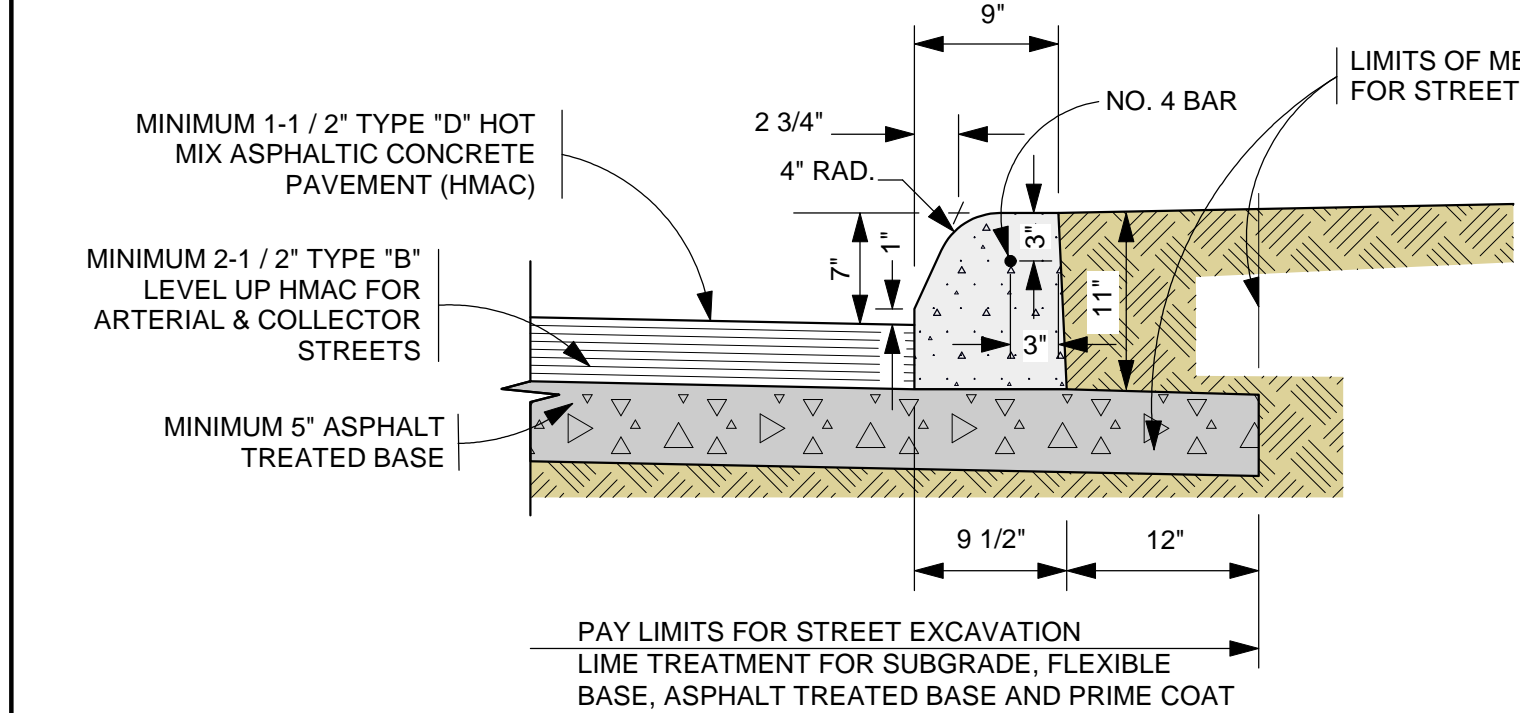


**MACHINE LAID CURB**  
ITEM 501 ON ASPHALT TREATED BASE  
SCALE : 1"=1'

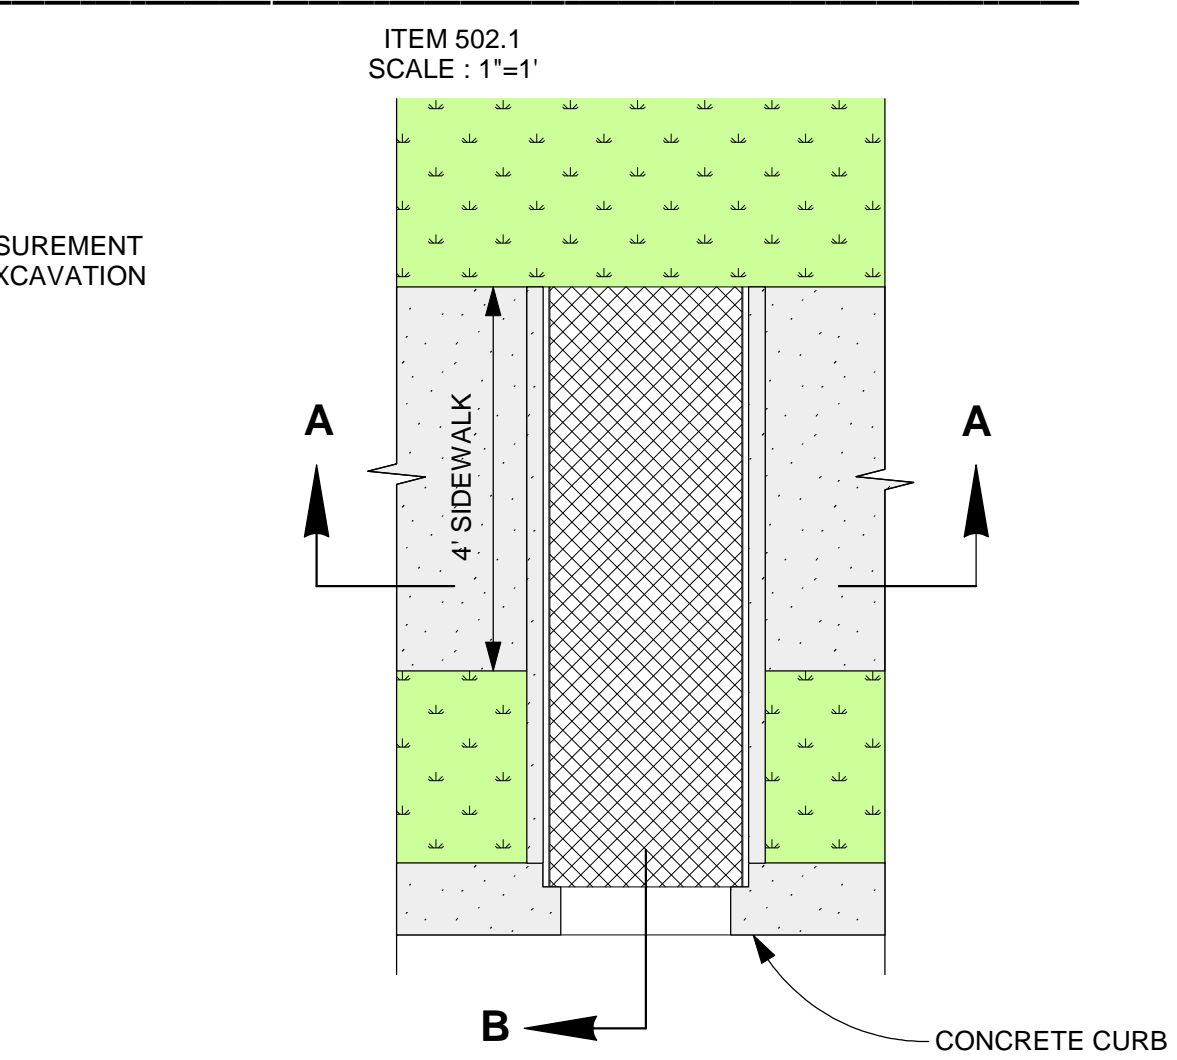


**CONCRETE SIDEWALK DRAIN DETAIL**

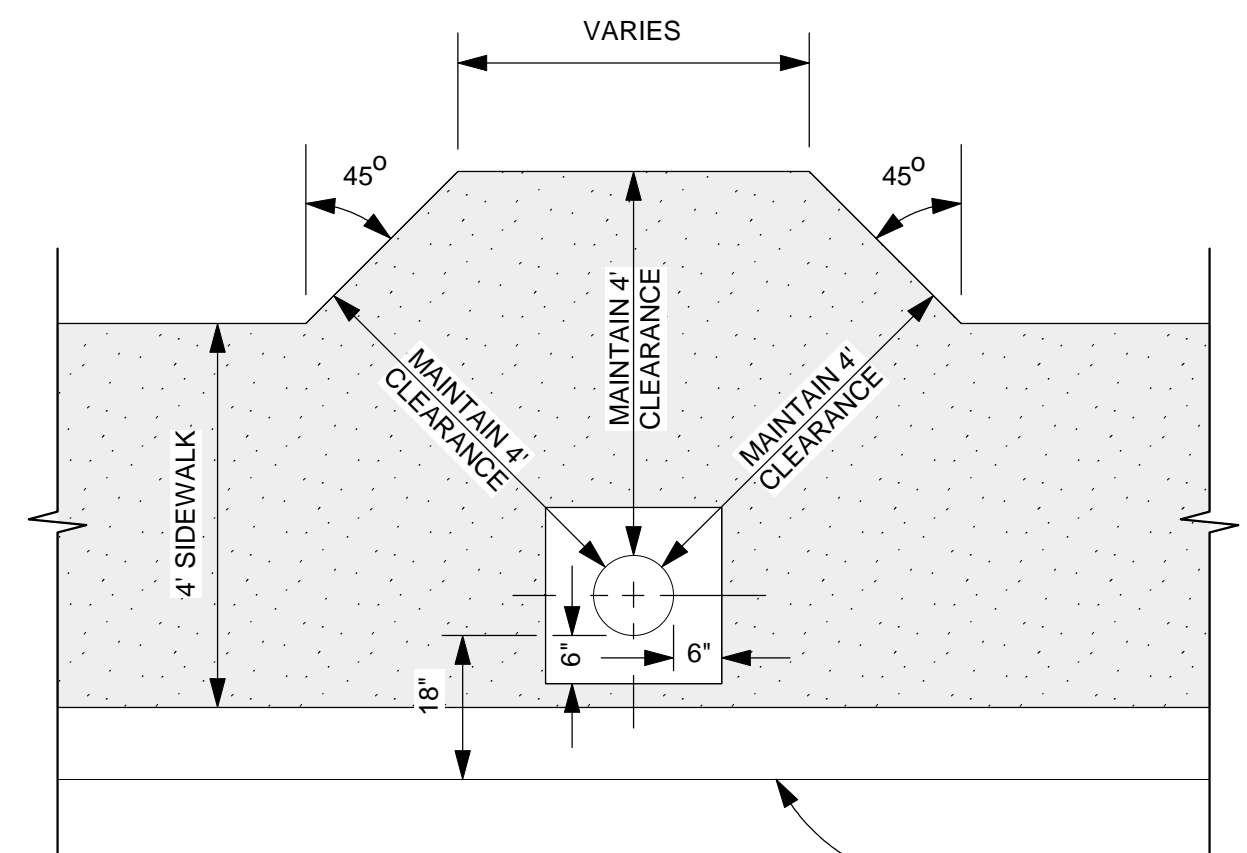


**CONCRETE SIDEWALK @ UTILITY POWER POLE DETAIL**

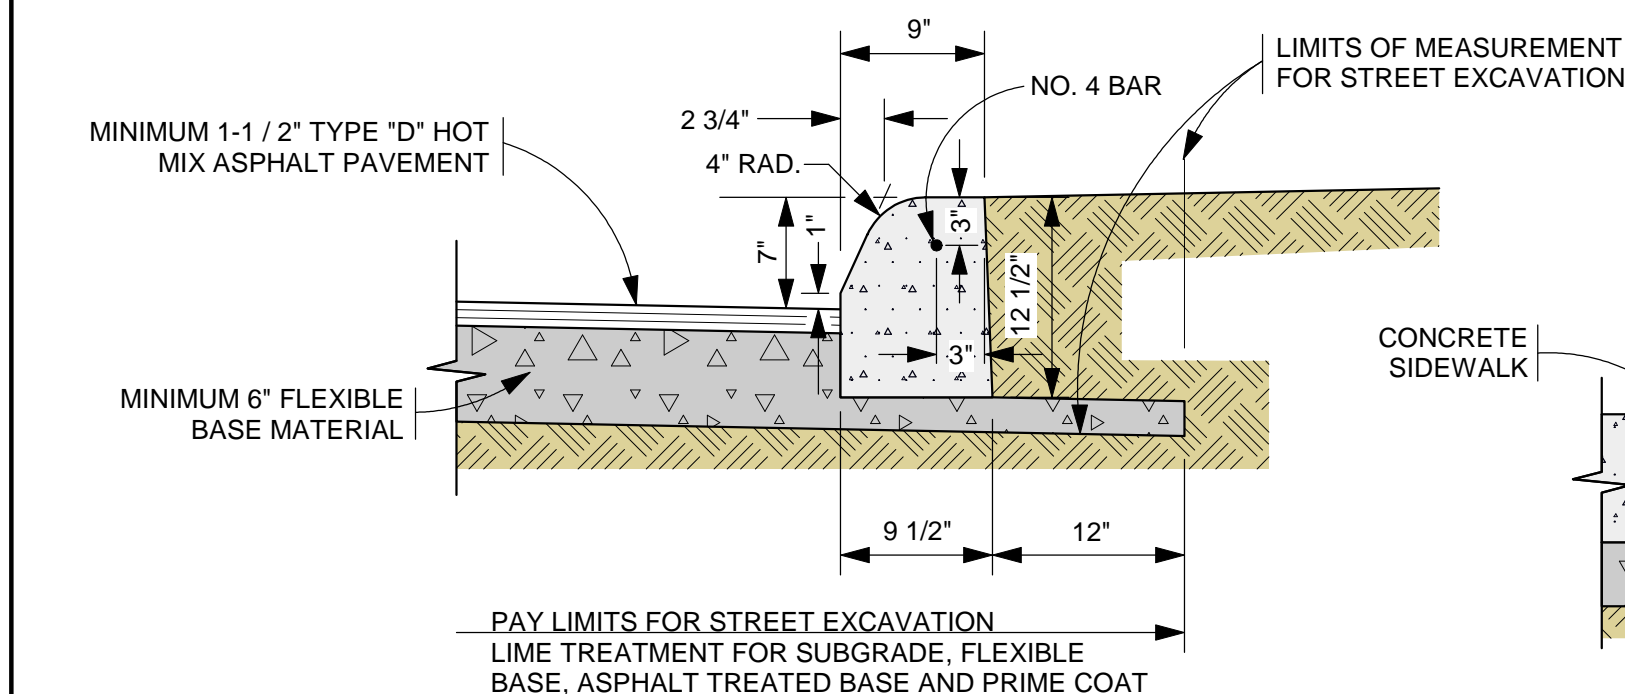


**MACHINE LAID CURB**  
ITEM 501 ON FLEXIBLE BASE MATERIAL  
SCALE : 1"=1'

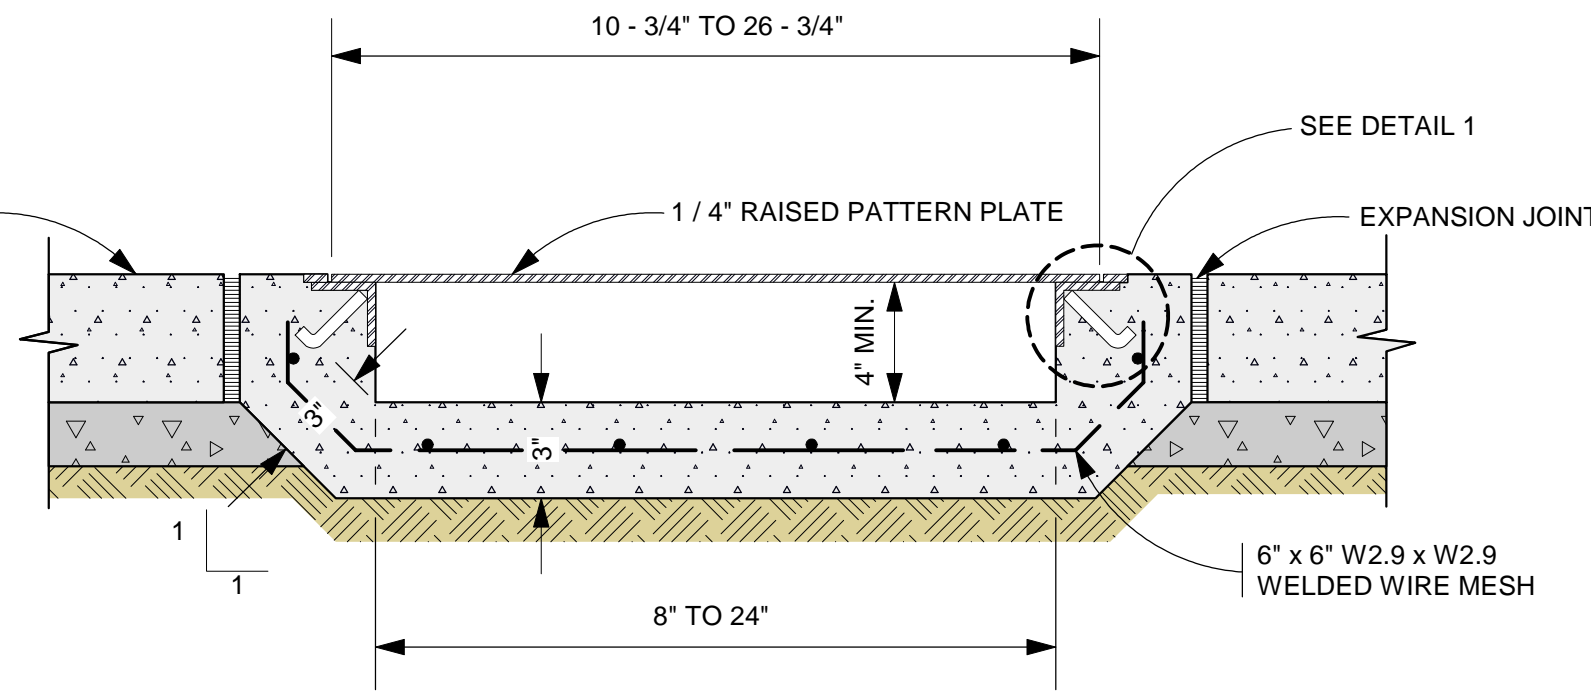


**SECTION A-A**  
SCALE = 1 : 6

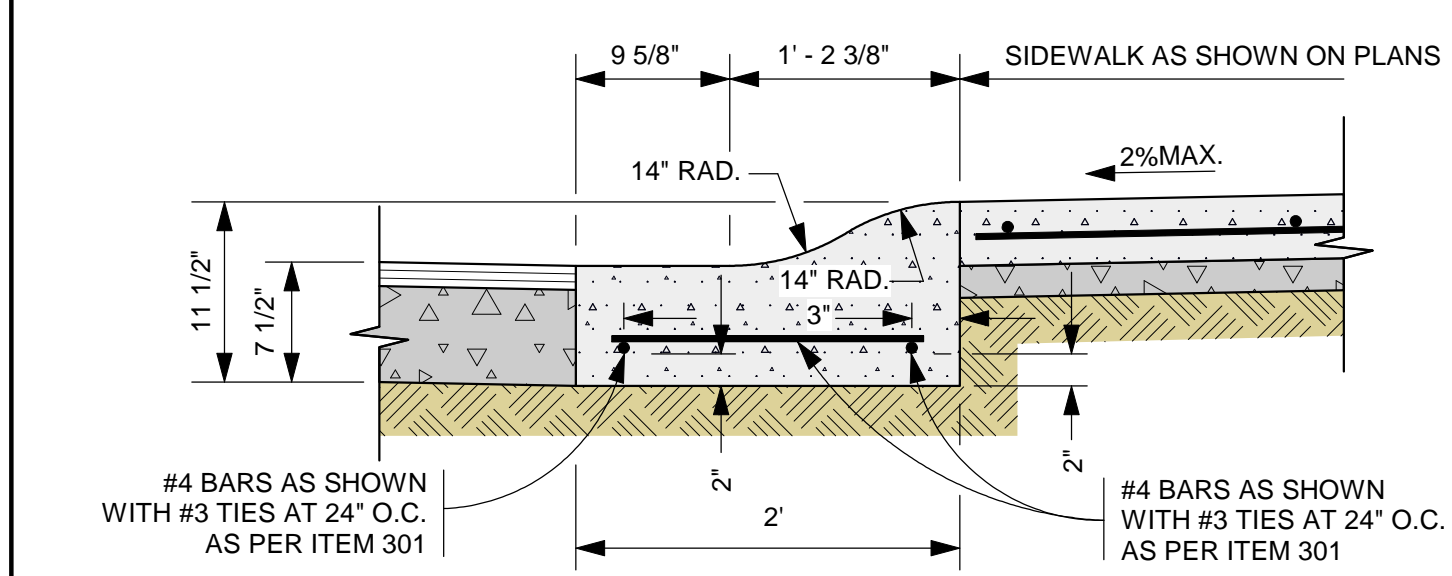


**MOUNTABLE CURB**  
ITEM 500 ON COMPACTED SUBGRADE  
SCALE : 1"=1'

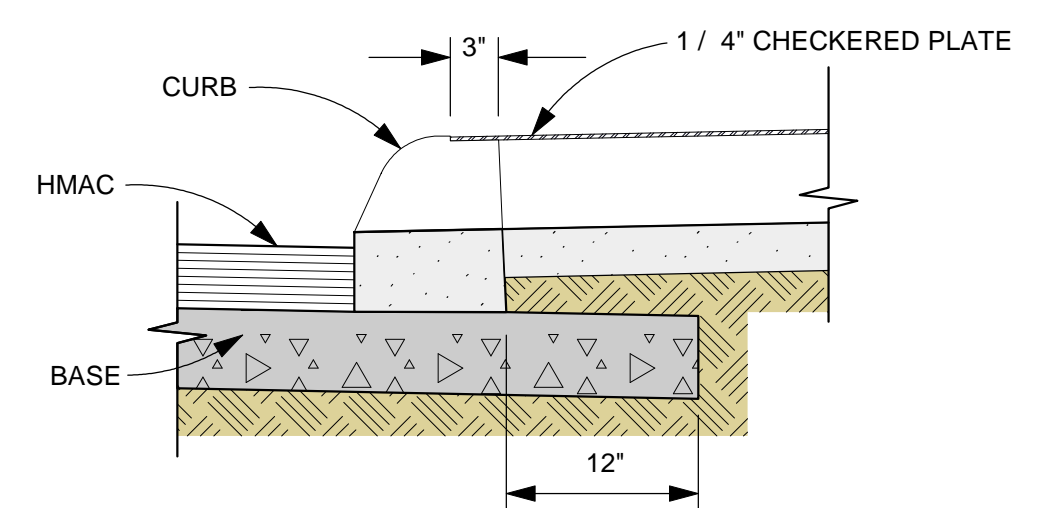


**SECTION B**  
SCALE : 1"=1'

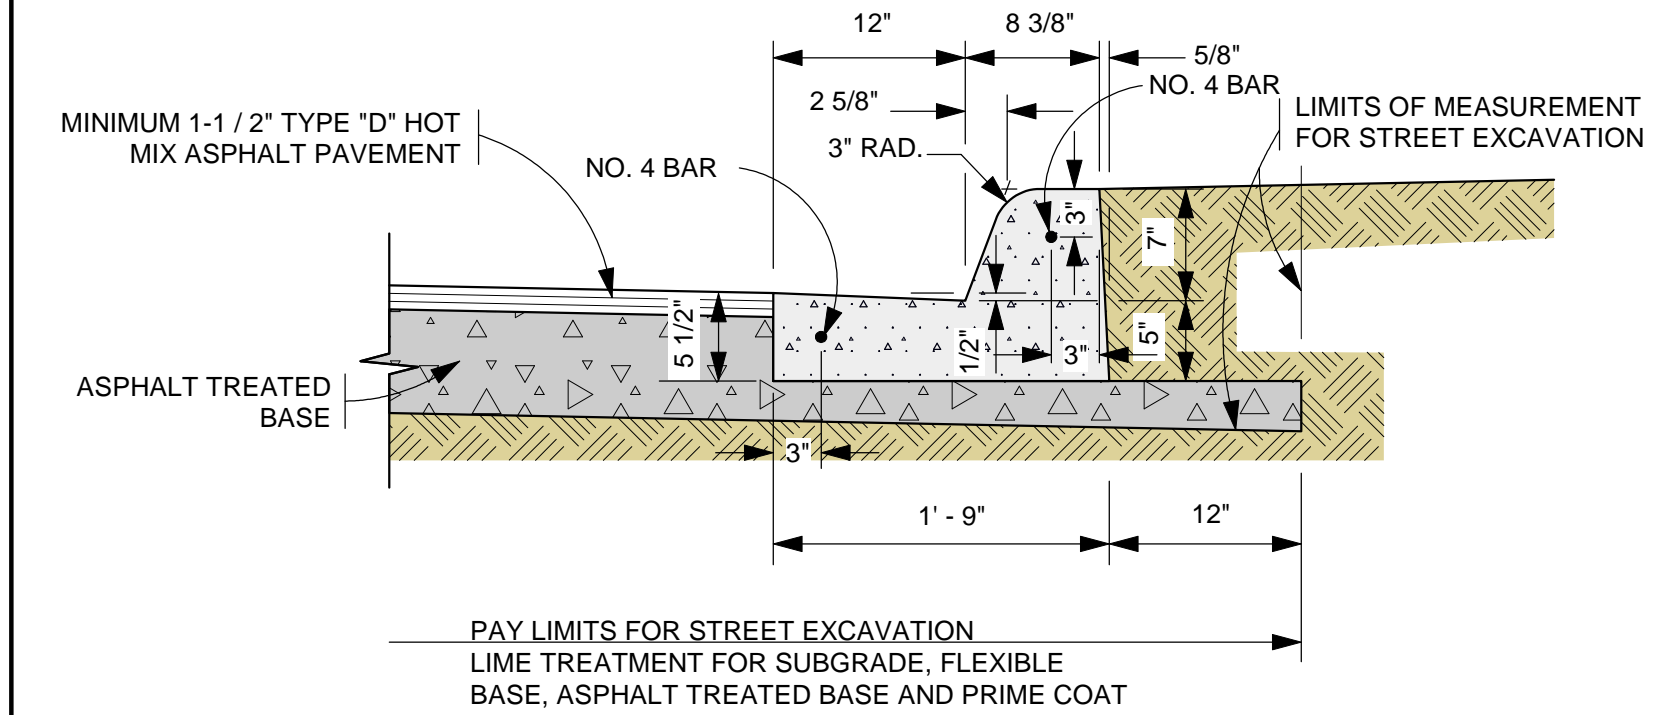

**TYPICAL CURB & GUTTER DETAIL**  
ITEM 500 ON ASPHALT TREATED BASE  
SCALE : 1"=1'

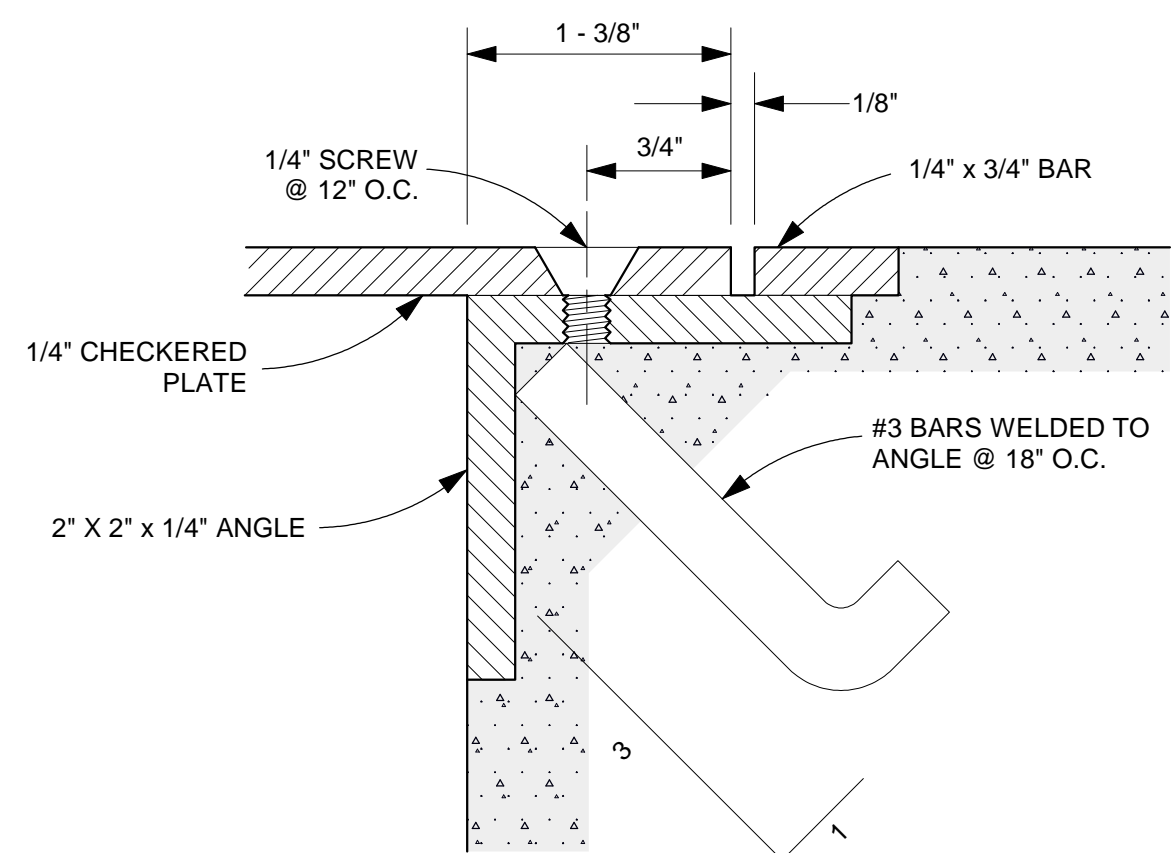


**DETAIL 1**  
SCALE=1 : 1

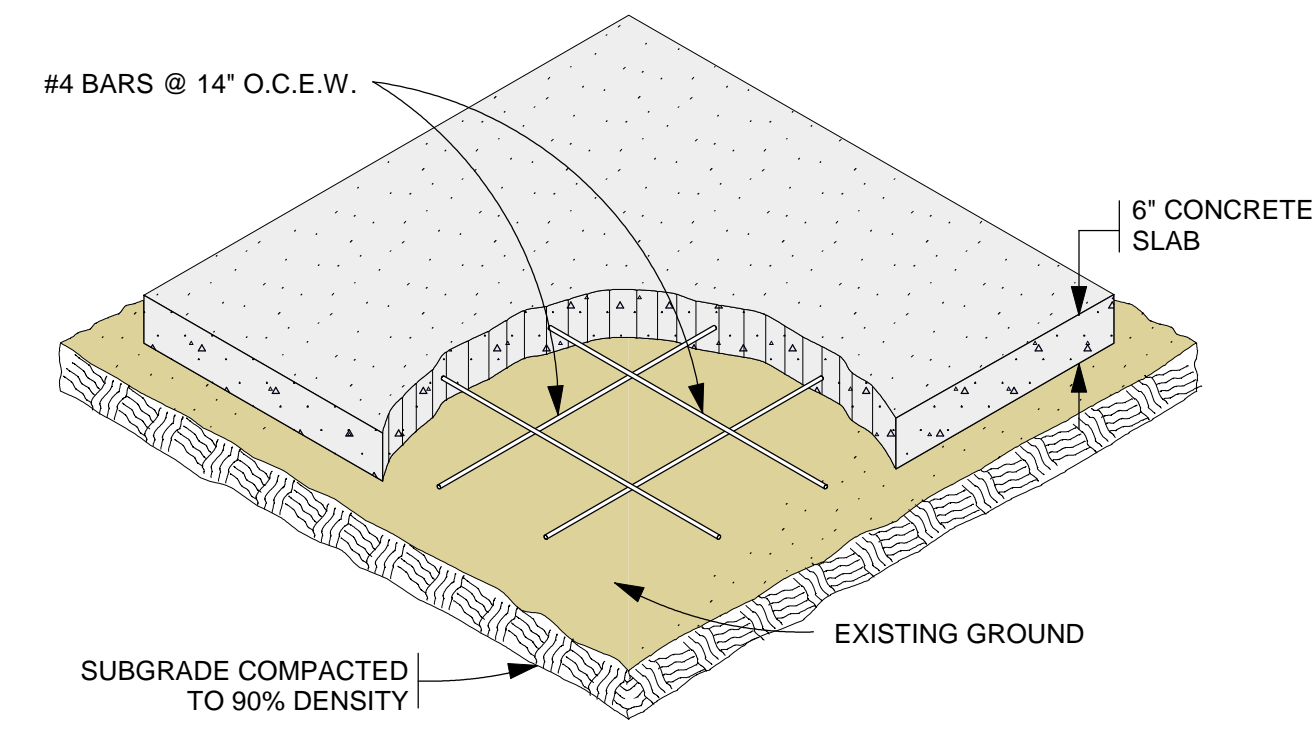

- MAIL BOX PAD NOTES :
1. THE CONTRACTOR WILL CONSTRUCT SLABS FOR "TEMPORARY MAIL BOX COLLECTION PAD" FOR THE UNITED STATES POSTAL SERVICE WITH LOCATIONS AND SIZES SPECIFIED BY THE CITY ENGINEER DURING CONSTRUCTION.
  2. THE CONSTRUCTION OF SLABS SHALL CONFORM TO ITEM 502 "CONCRETE SIDEWALKS AND DRIVEWAYS".
  3. PAYMENT WILL BE MADE UNDER ITEM 502-2 "DRIVEWAYS PER SQUARE YARD".
  4. UNIT PRICE WILL INCLUDE REMOVAL OF "TEMPORARY MAIL BOX COLLECTION PAD" SLABS AT THE END OF THE PROJECT. NO SEPARATE PAY ITEM.

**TEMPORARY MAIL BOX COLLECTION PAD**  
ITEM 502-2  
SCALE : 1"=2'

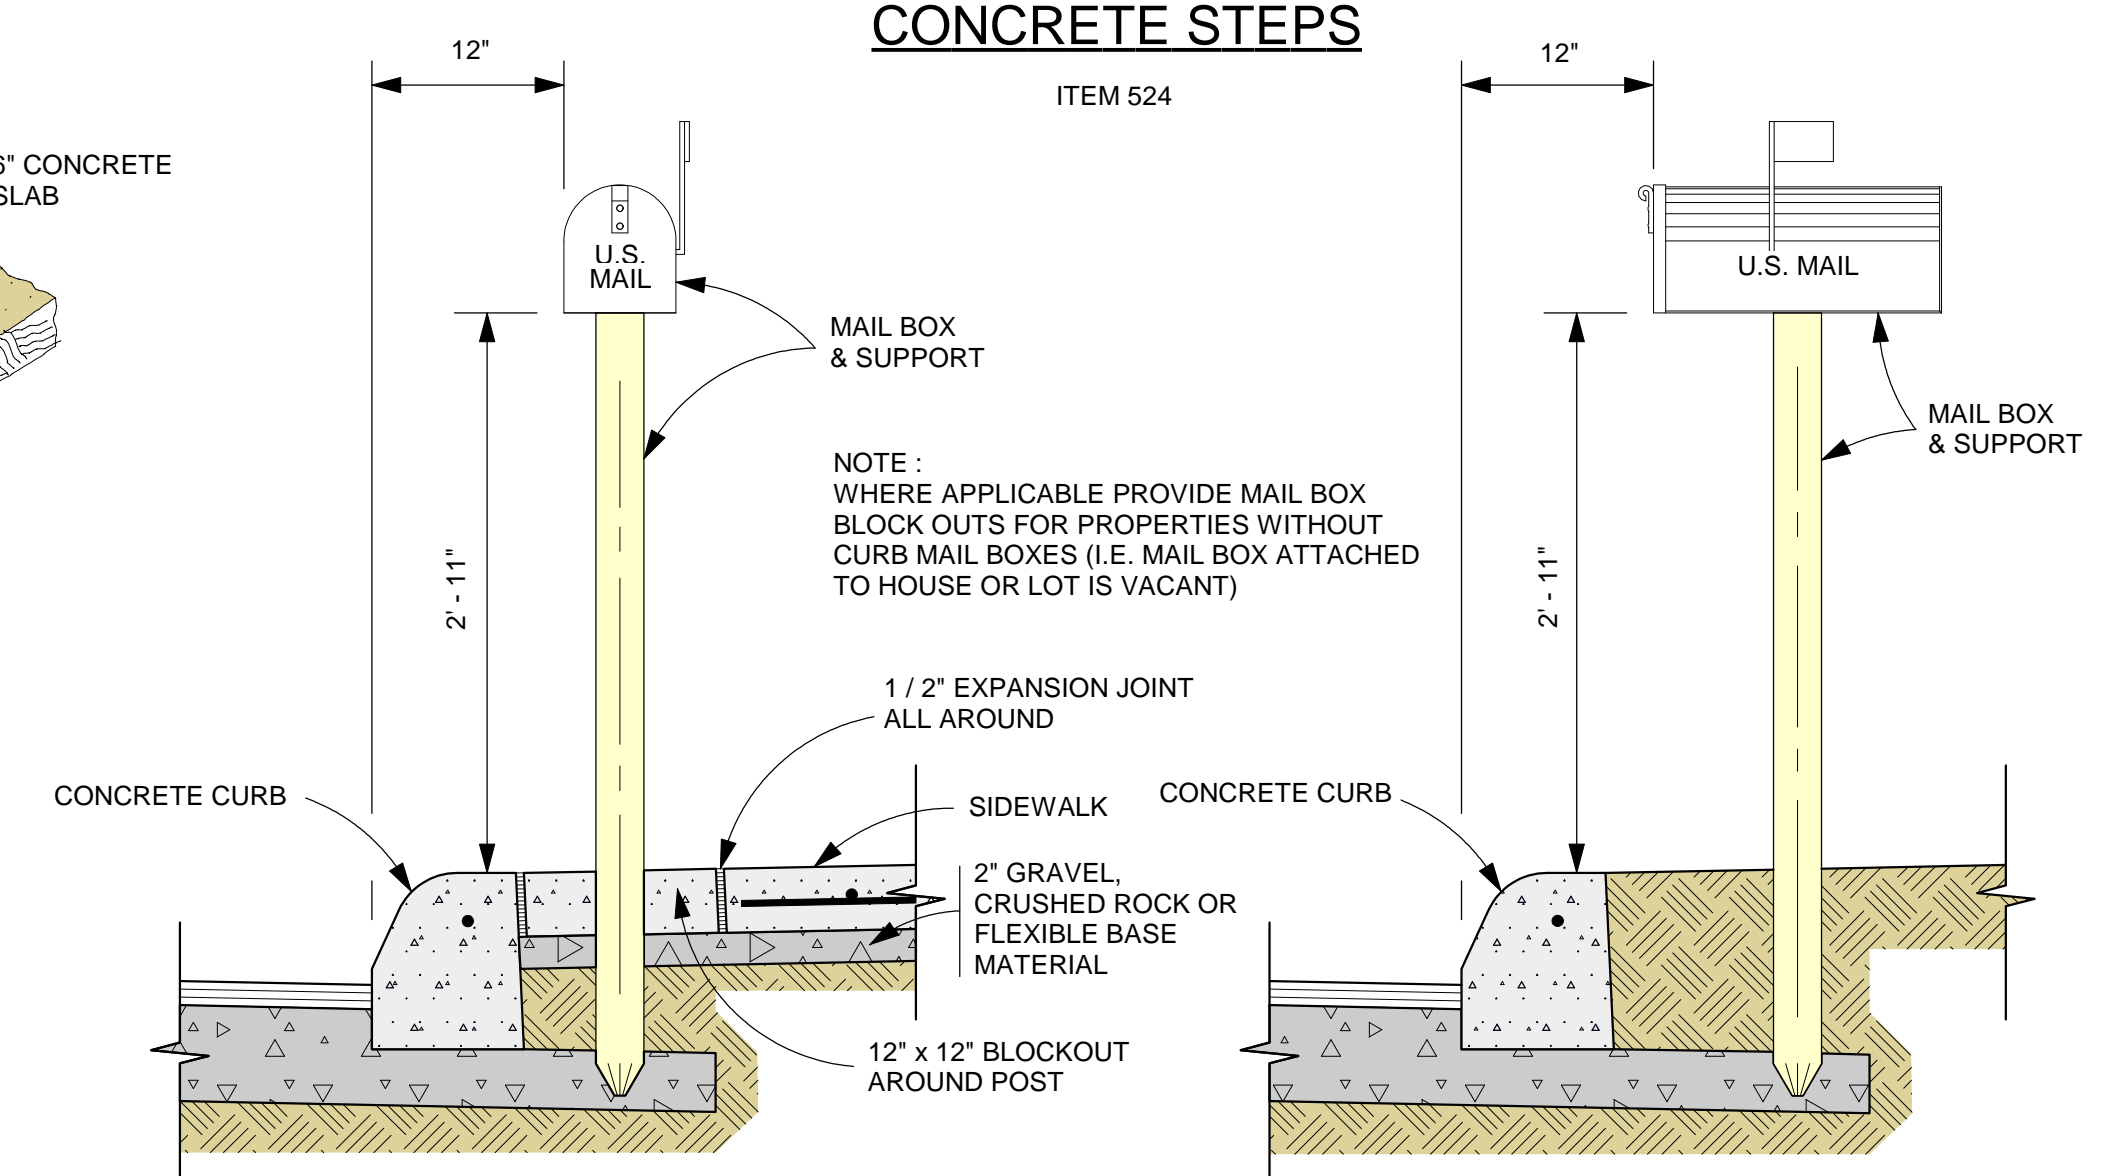


**MAIL BOX PARALLEL TO CURB**  
WHEN SIDEWALK ABUTS CURB  
SCALE : 1"=1'

**MAIL BOX PERPENDICULAR TO CURB**  
WHEN SIDEWALK IS SEPARATED FROM CURB  
SCALE : 1"=1'

**MAIL BOX LOCATION**  
ITEM 513

**CONCRETE RETAINING WALL - COMBINATION TYPE**

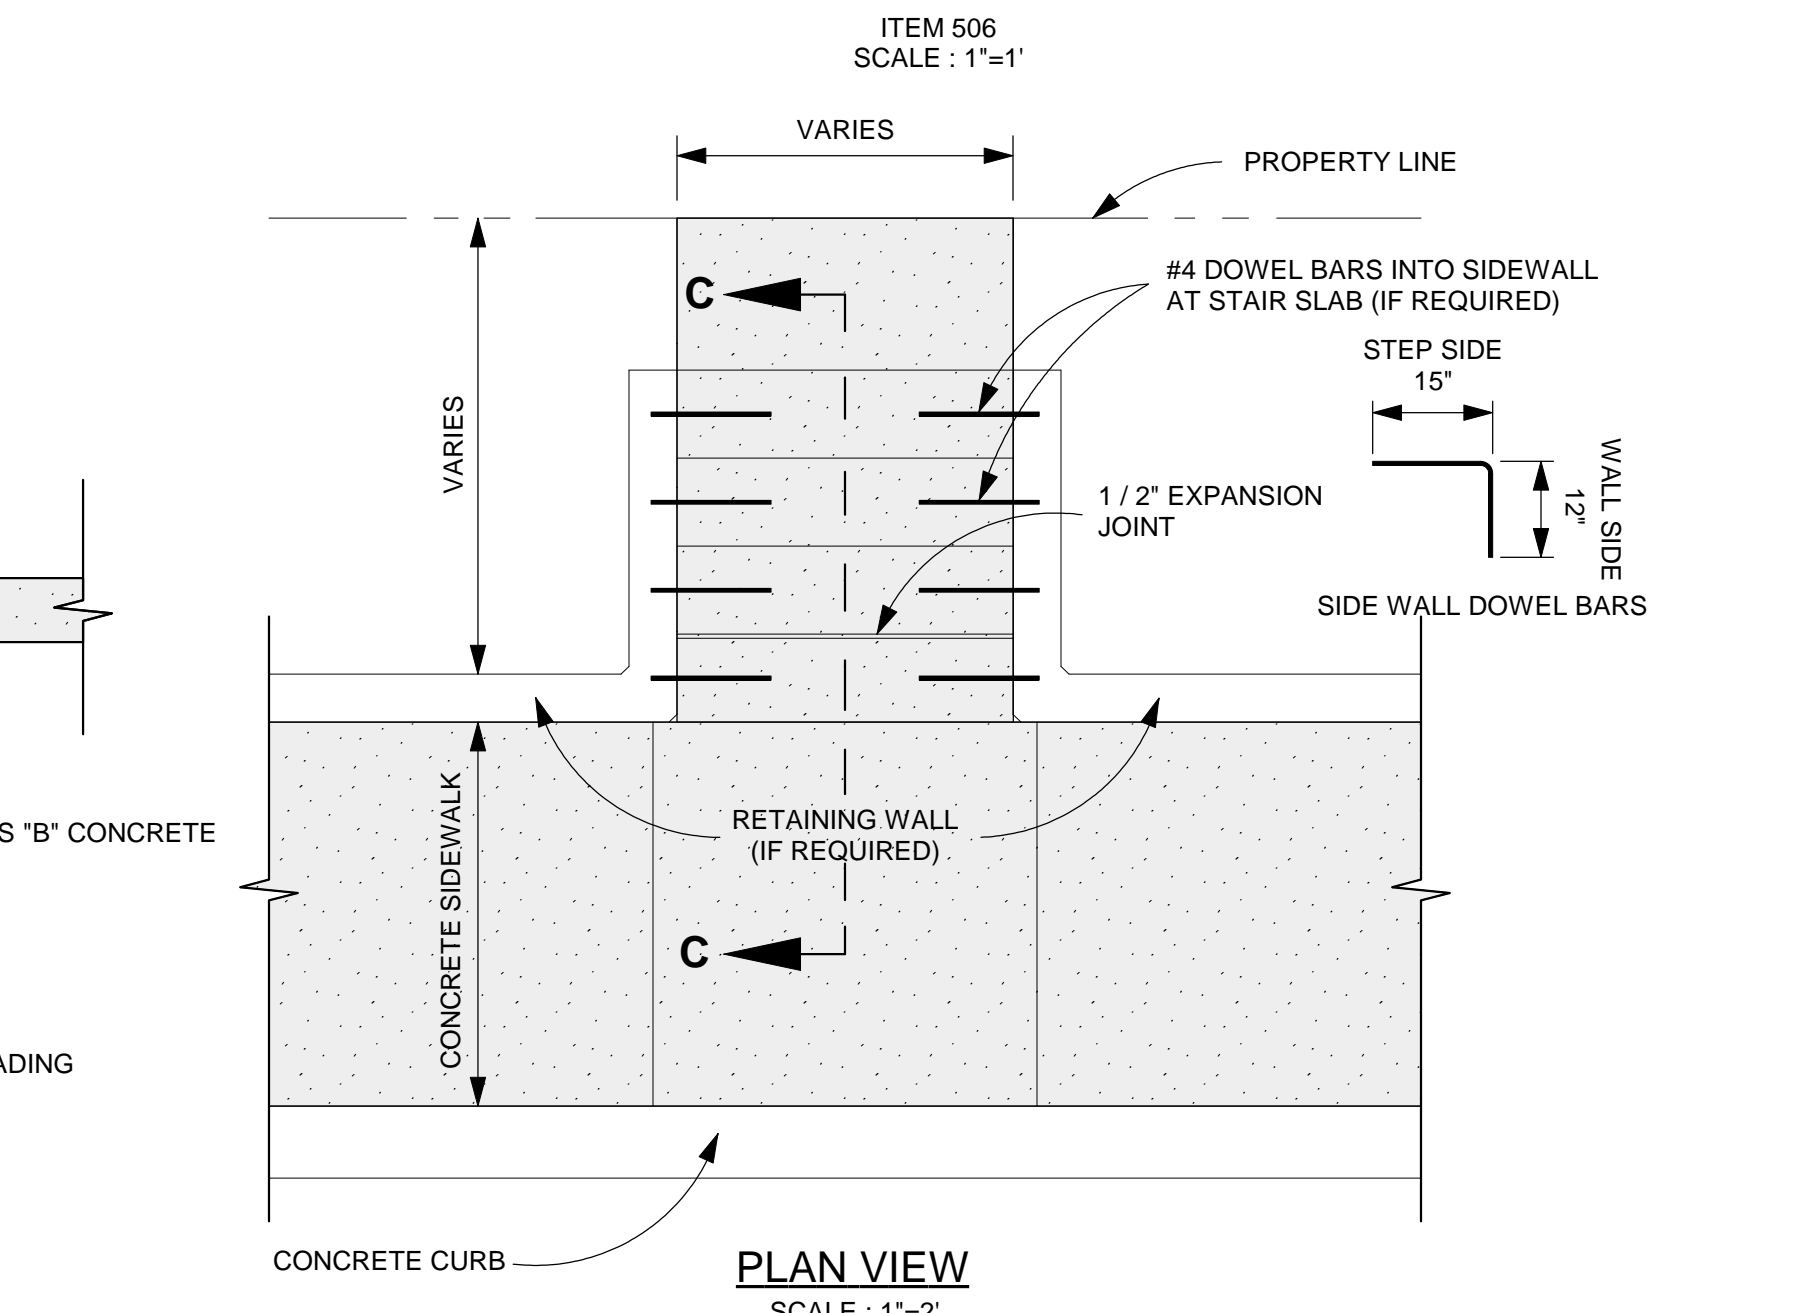

DATE	12/01/01
BY	V.V.
REVISIONS	V.V. 05/10/04
UPDATED TO U.D.C.	1 Added Conc. Sidewalk Abutting Curb Det. & No. 4 Rebar to Curbs
	2
	3
	4
	5
	6
	7


APPR. BY: R. HOSSEINI  
Assistant City Engineer  
DATE: JULY 2001

APPR. BY: J. ERIEBELE  
Traffic Engineer  
DATE: JULY 2001

DESIGN BY: R. HOSSEINI  
DRAWN BY: V. VASQUEZ  
CHKD BY: R. HOSSEINI

**CITY OF SAN ANTONIO**  
DEPARTMENT OF PUBLIC WORKS

**ENGINEERING DIVISION**

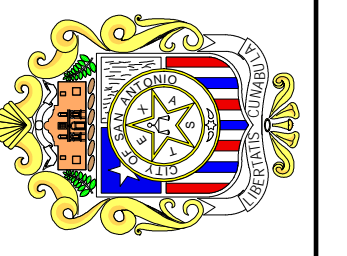

**MISCELLANEOUS CONSTRUCTION DETAILS I**

SHEET:  
OF